


# TYPICAL BRIDGE DECK FALSEWORK

Plywood not shown for clarity

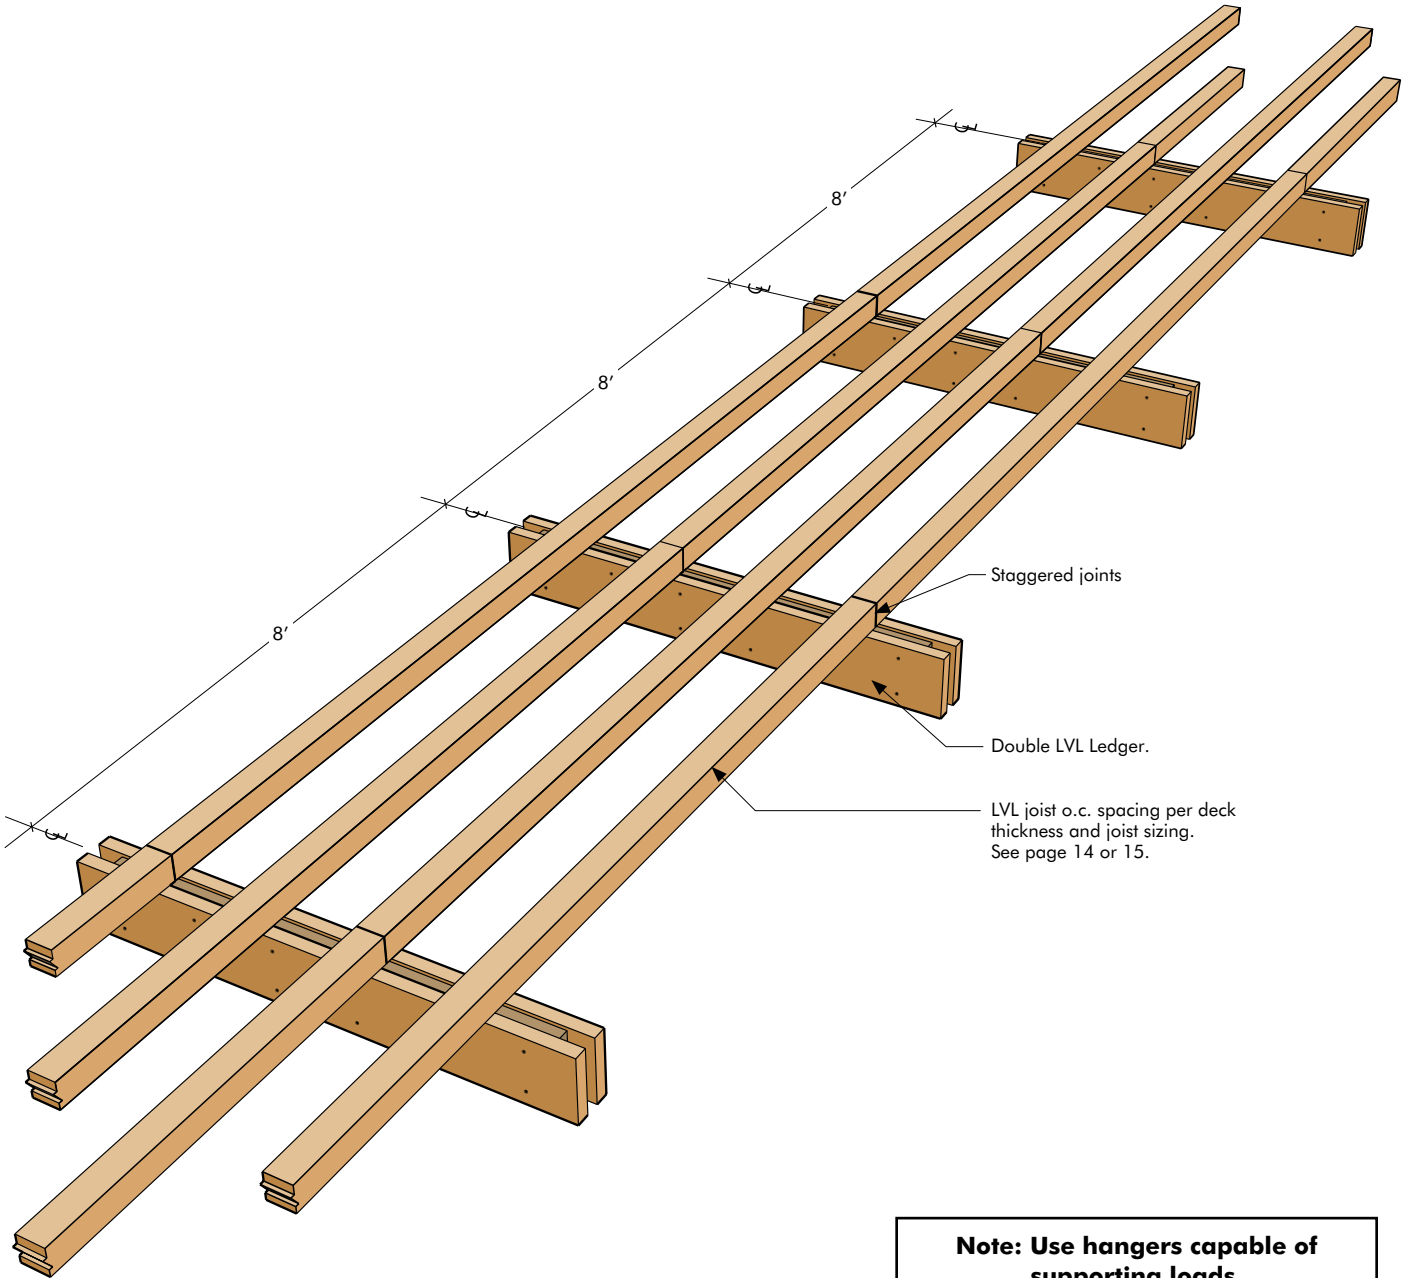

**Note: Use hangers capable of supporting loads.**  
Refer to hanger manufacturer.